


ortofoto 1/1000



situacija 1/500

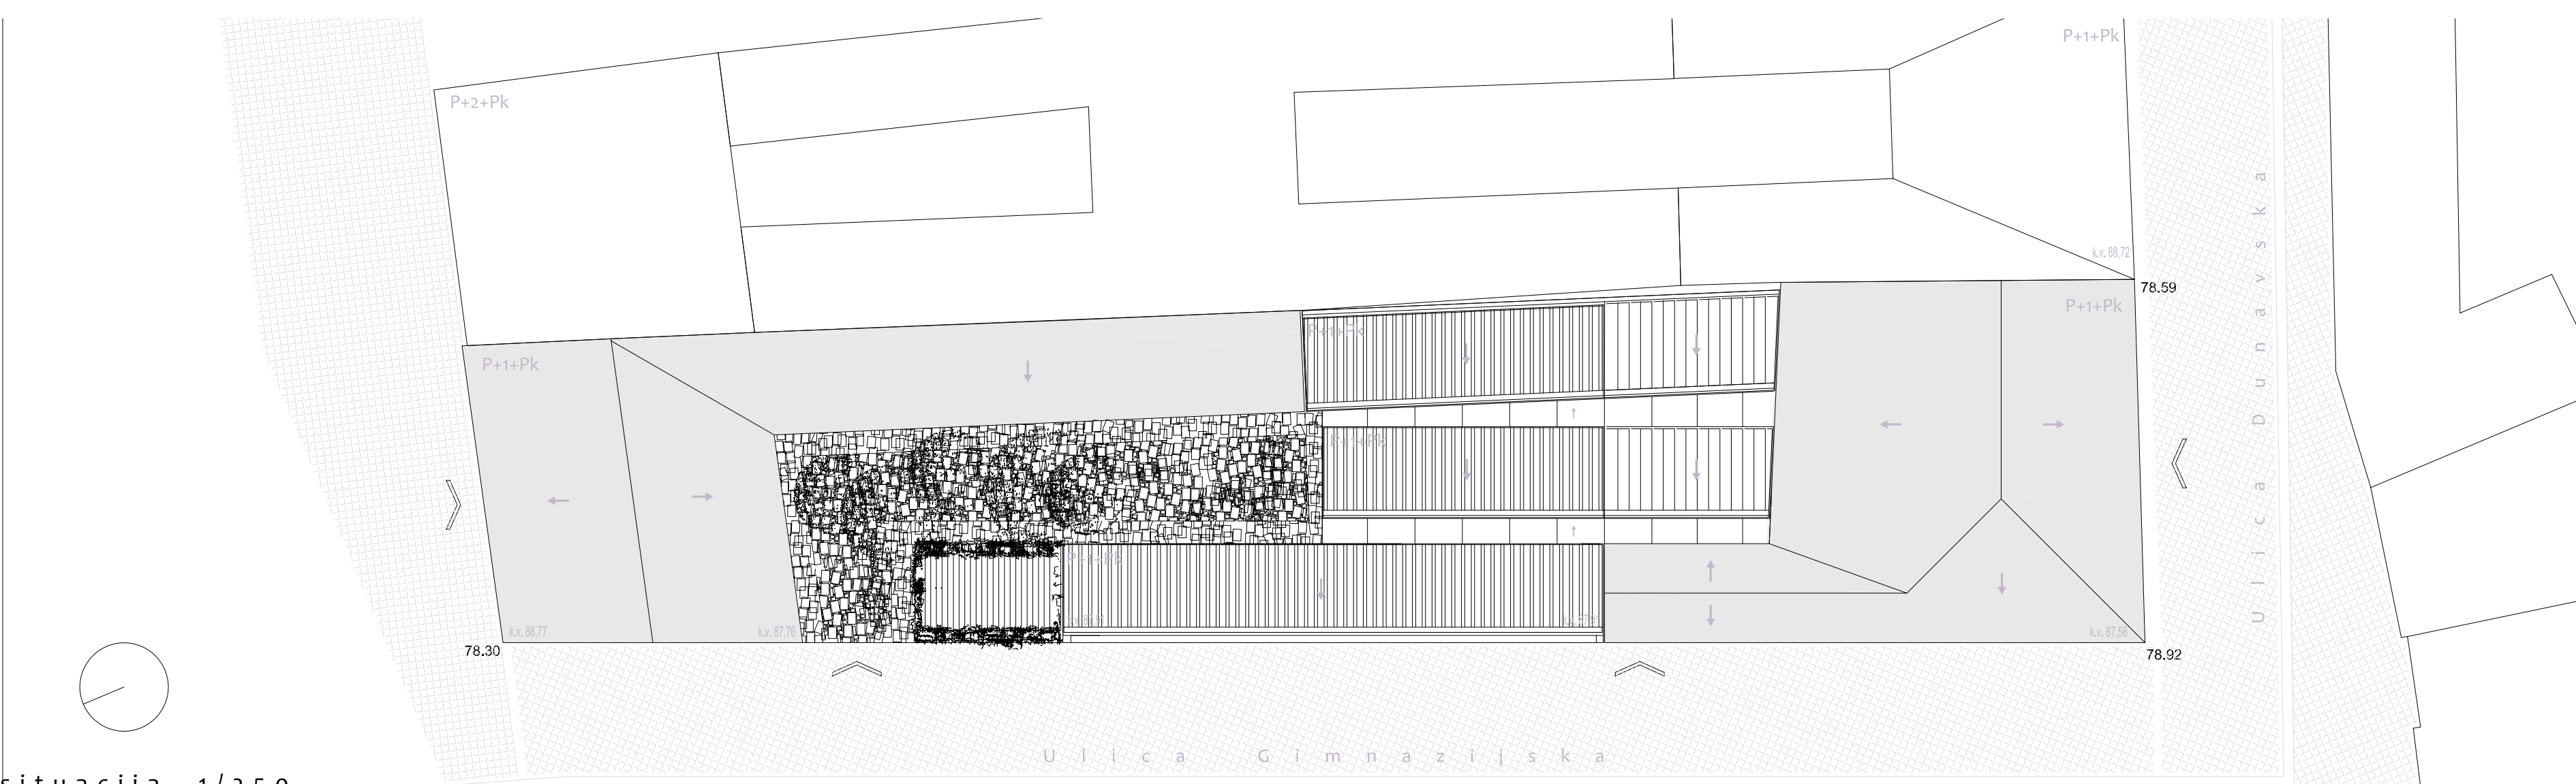


situacija 1/250


panorama _ montaža



osnova prizemlja_partera r=1/150

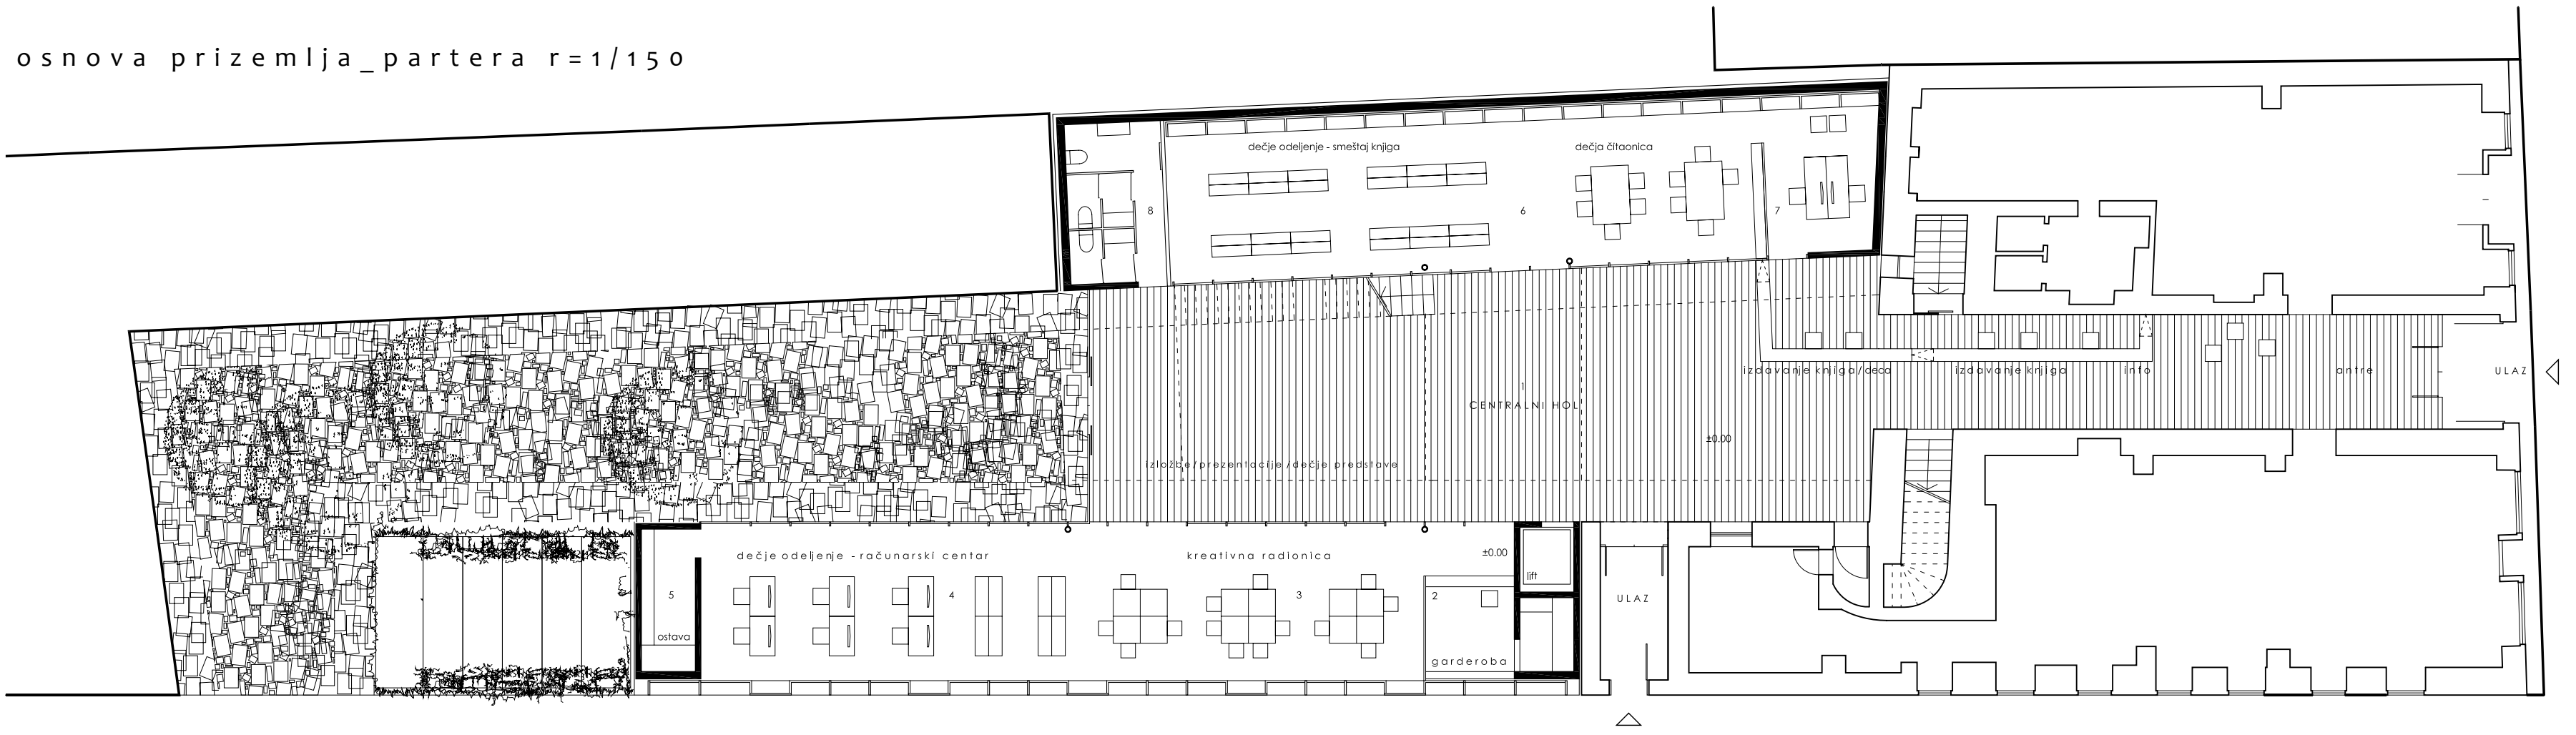

dijagrami

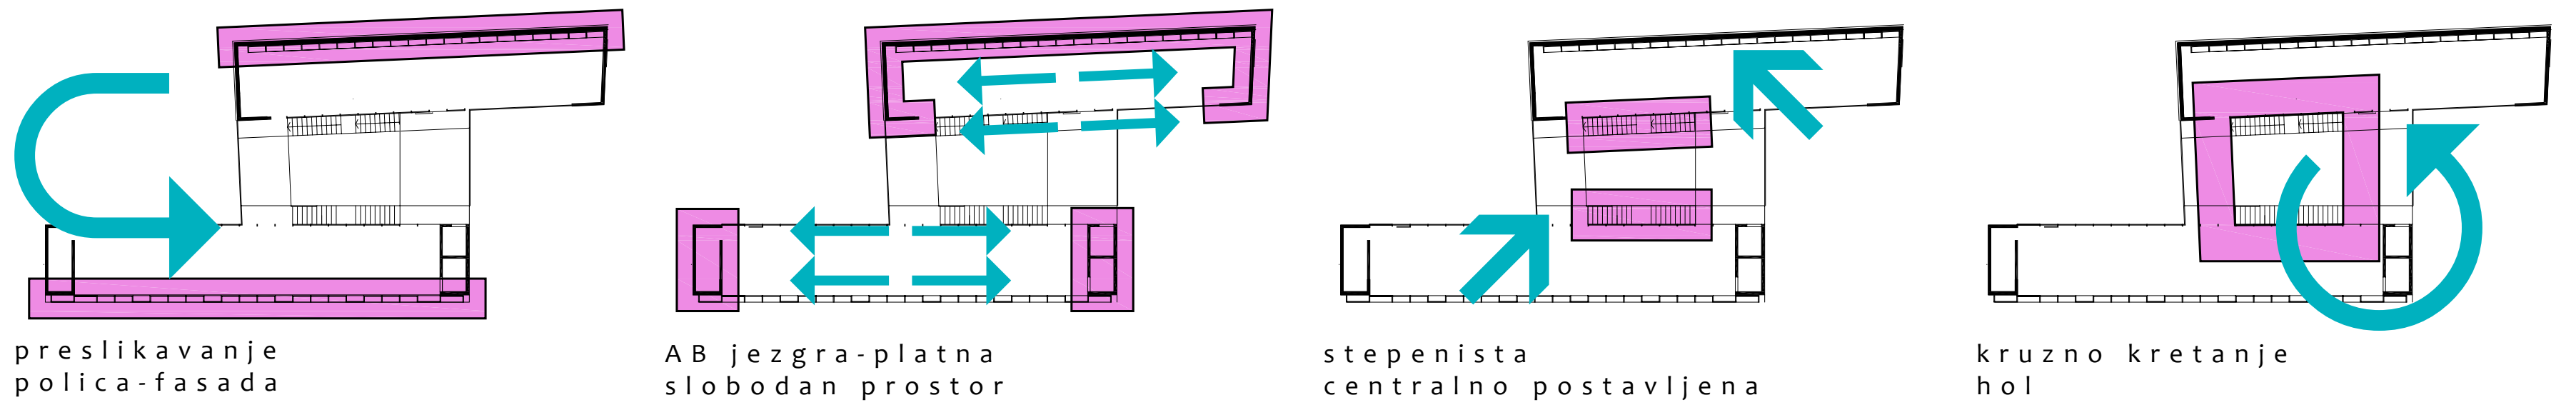



preslikavanje polica-fasada

AB jezgra-platna slobodan prostor


stepenista centralno postavljena

kružno kretanje hol

aksonometrija_sklop

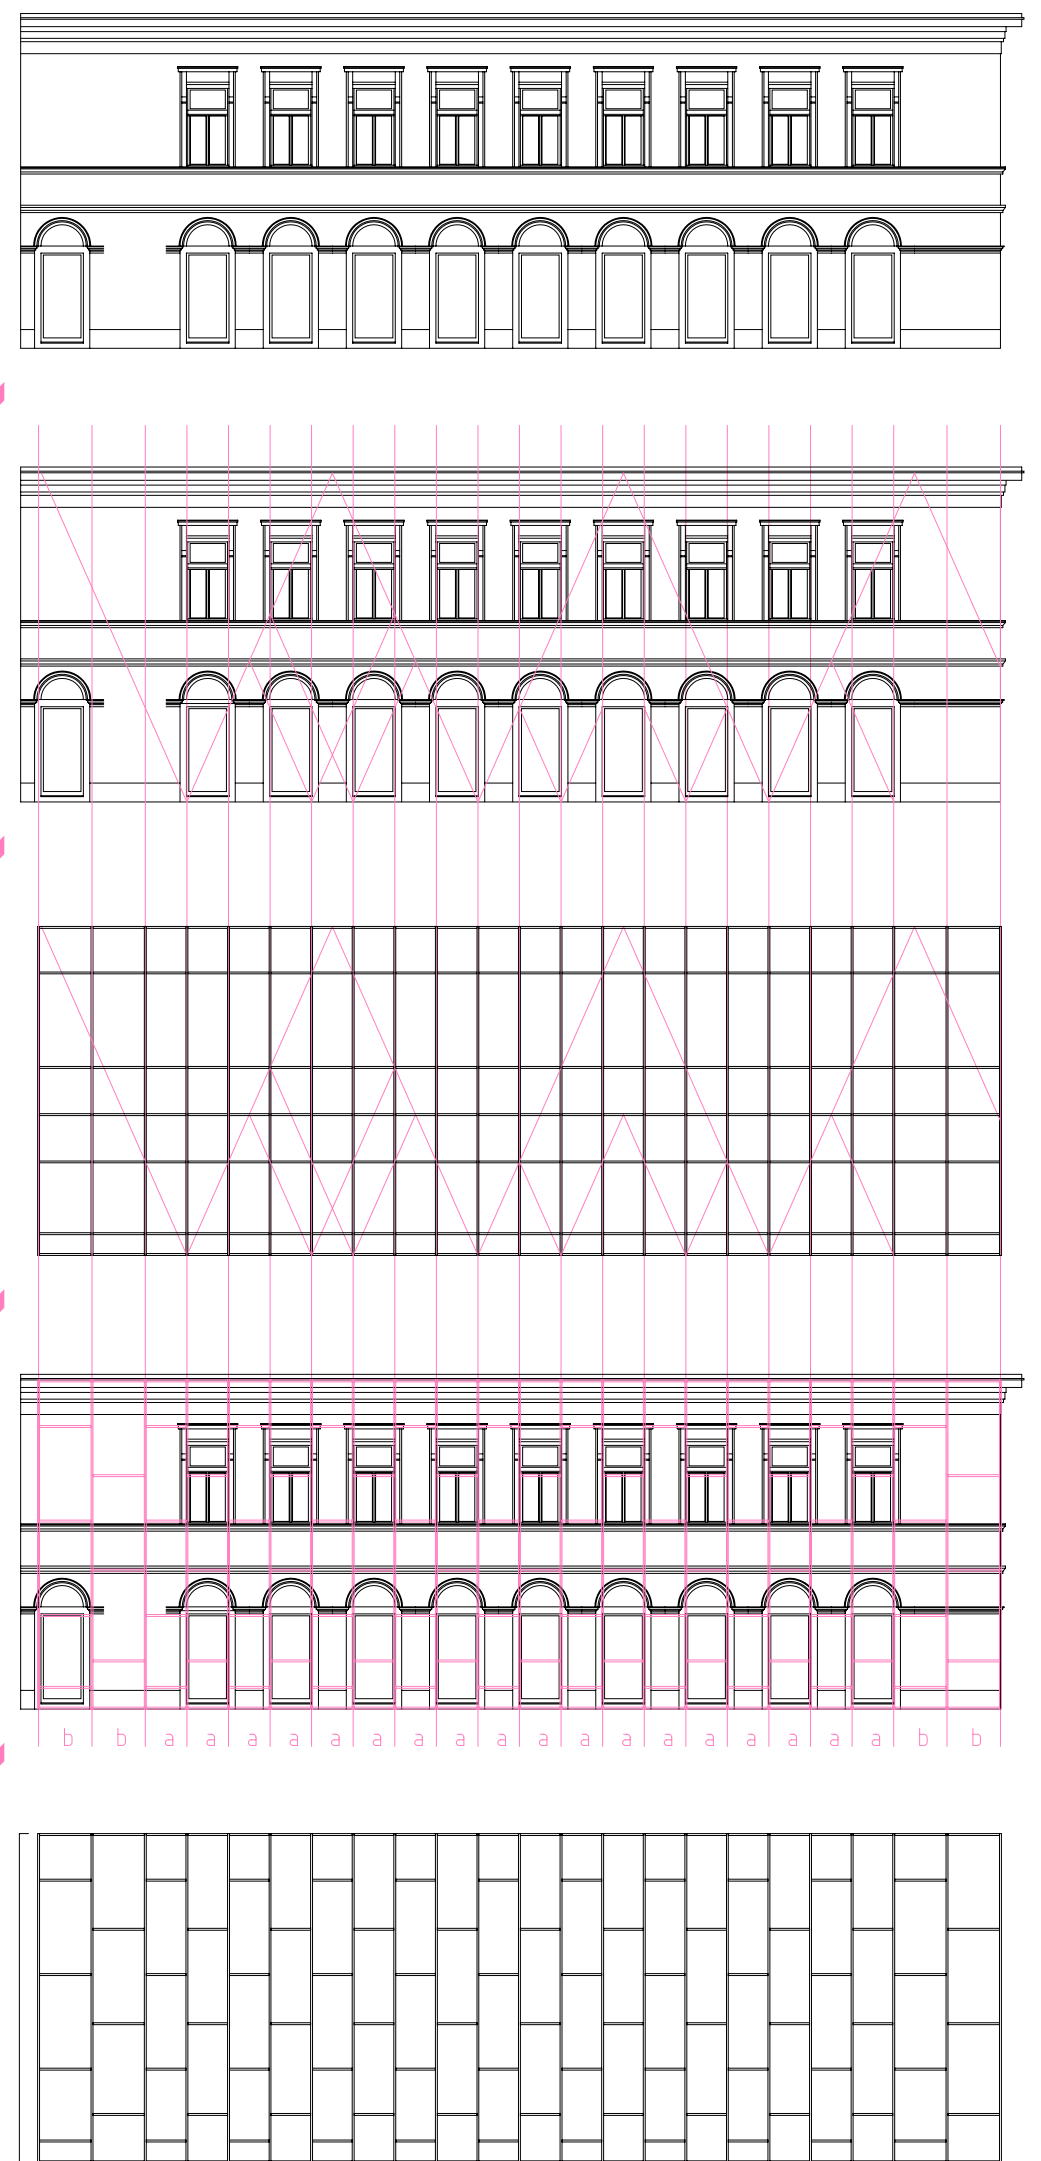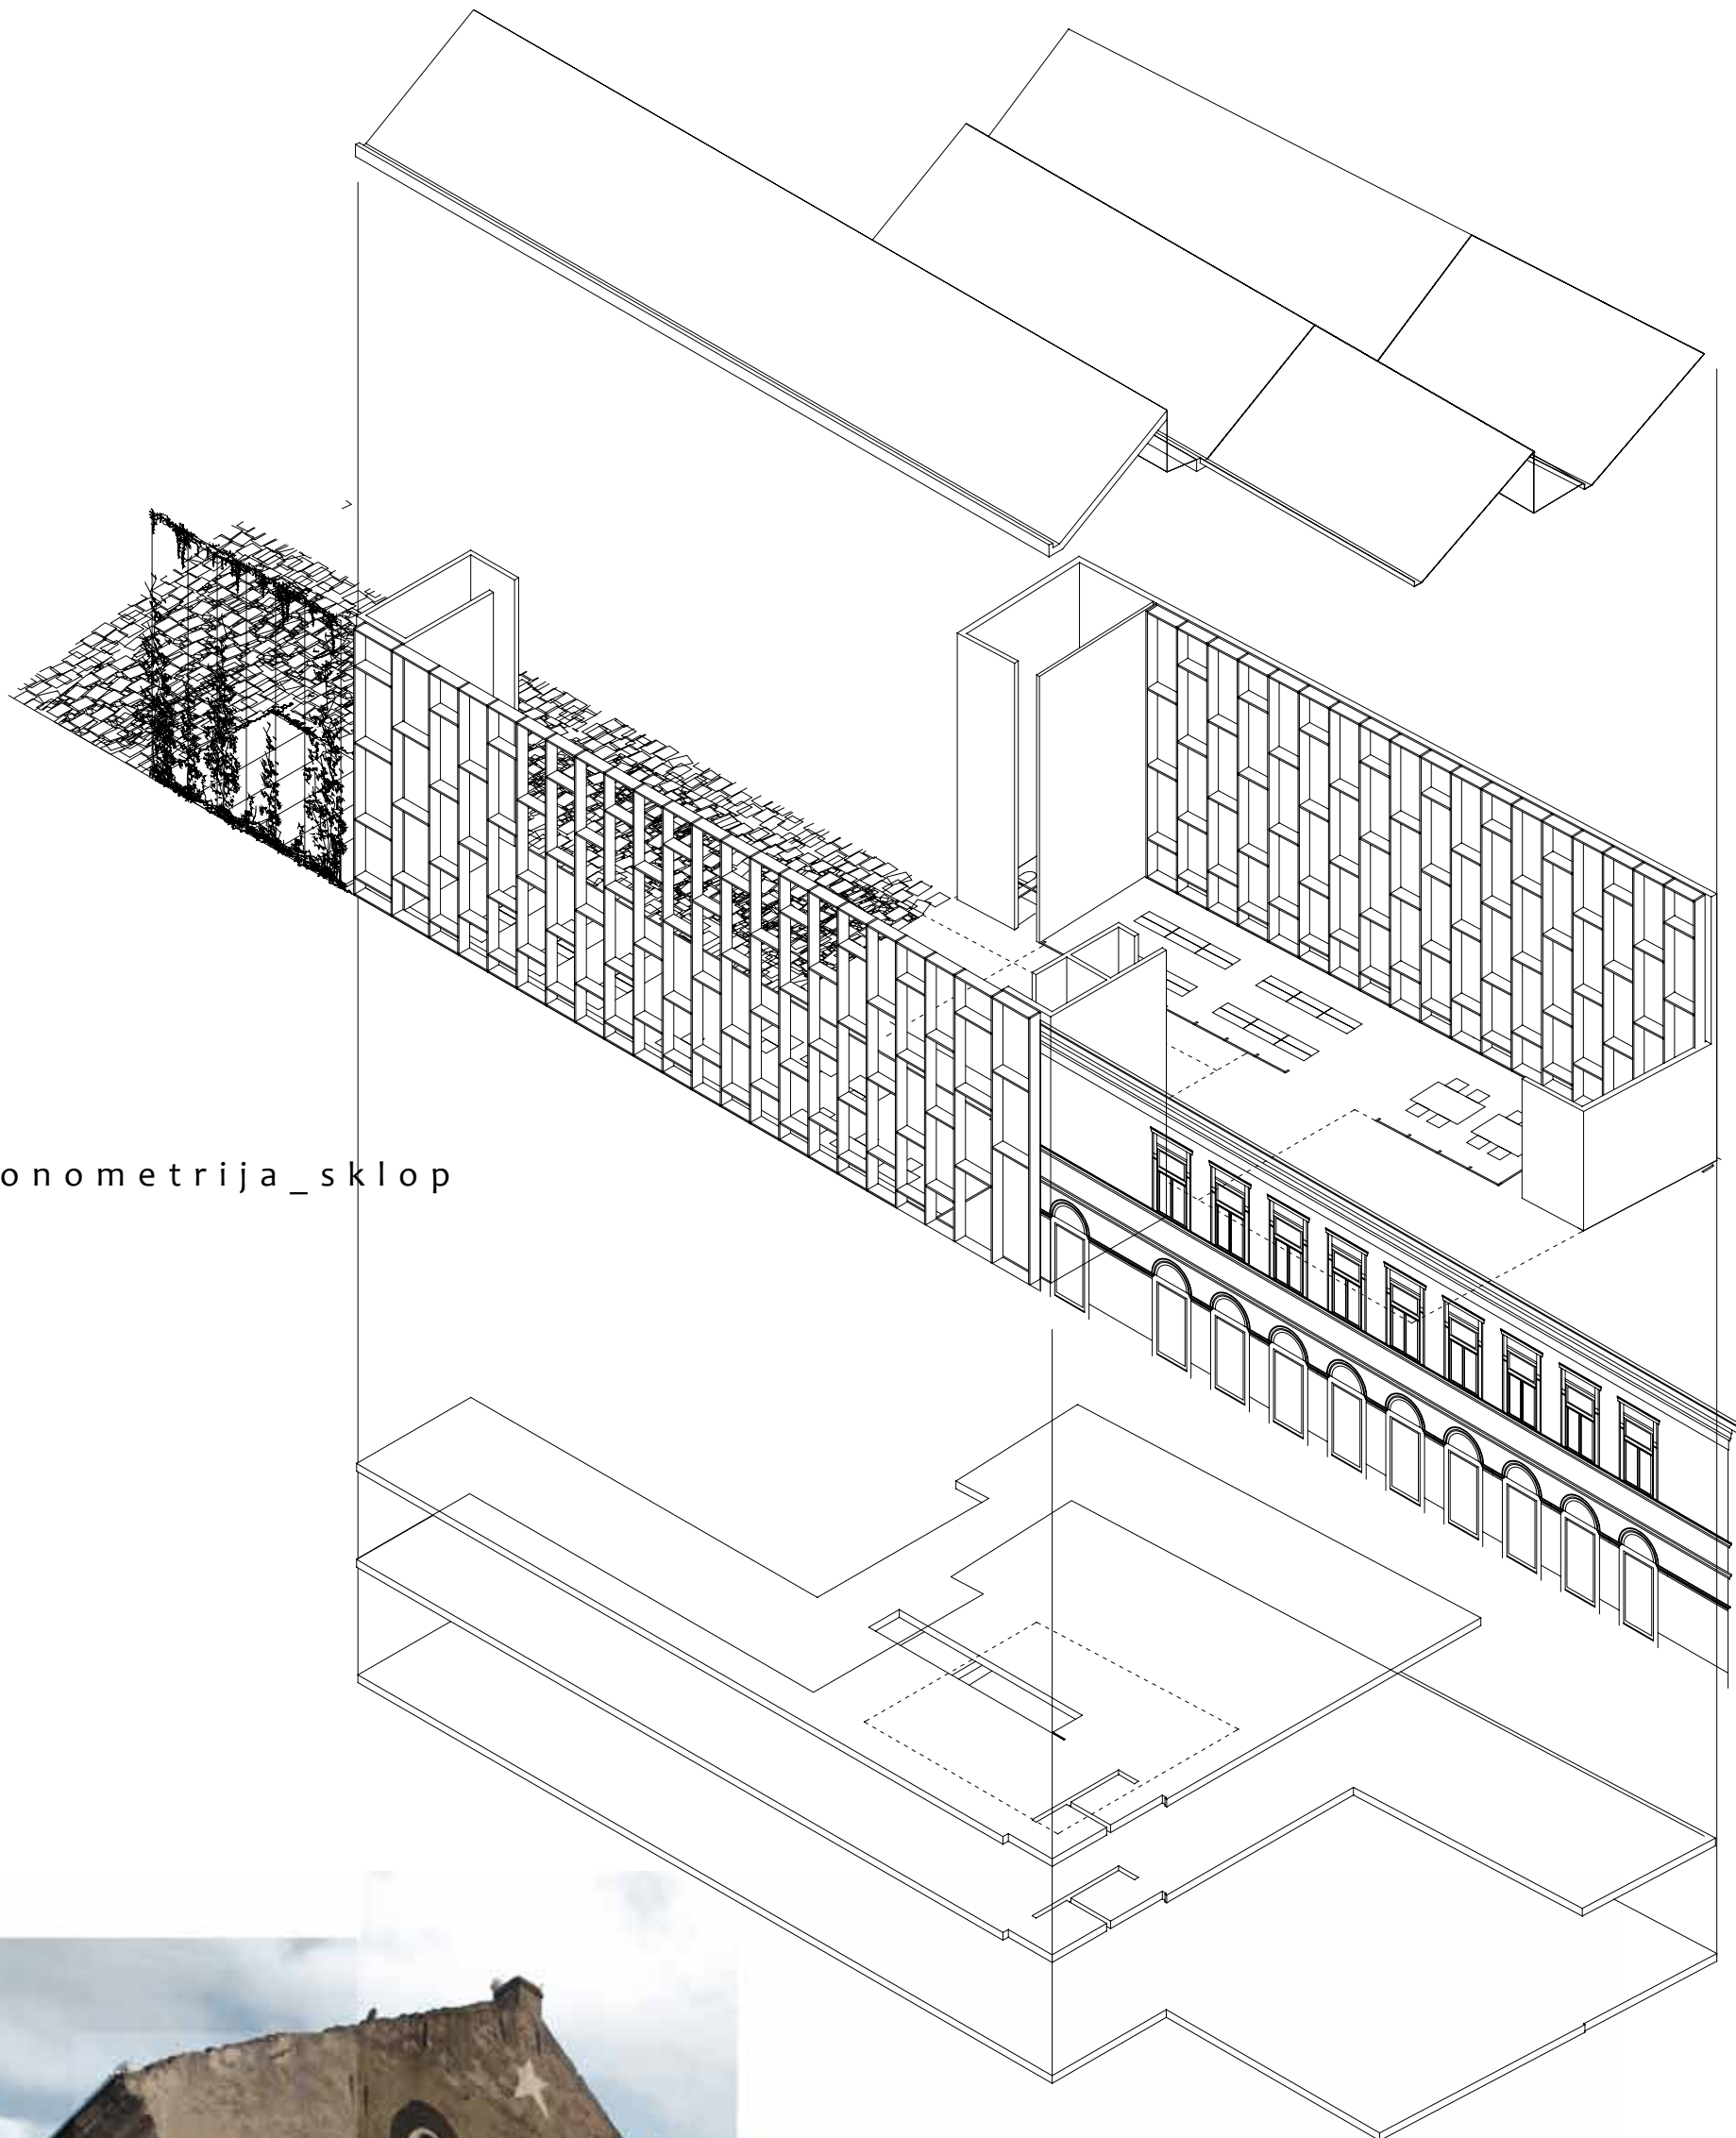


analiza proporcija _ uklapanje

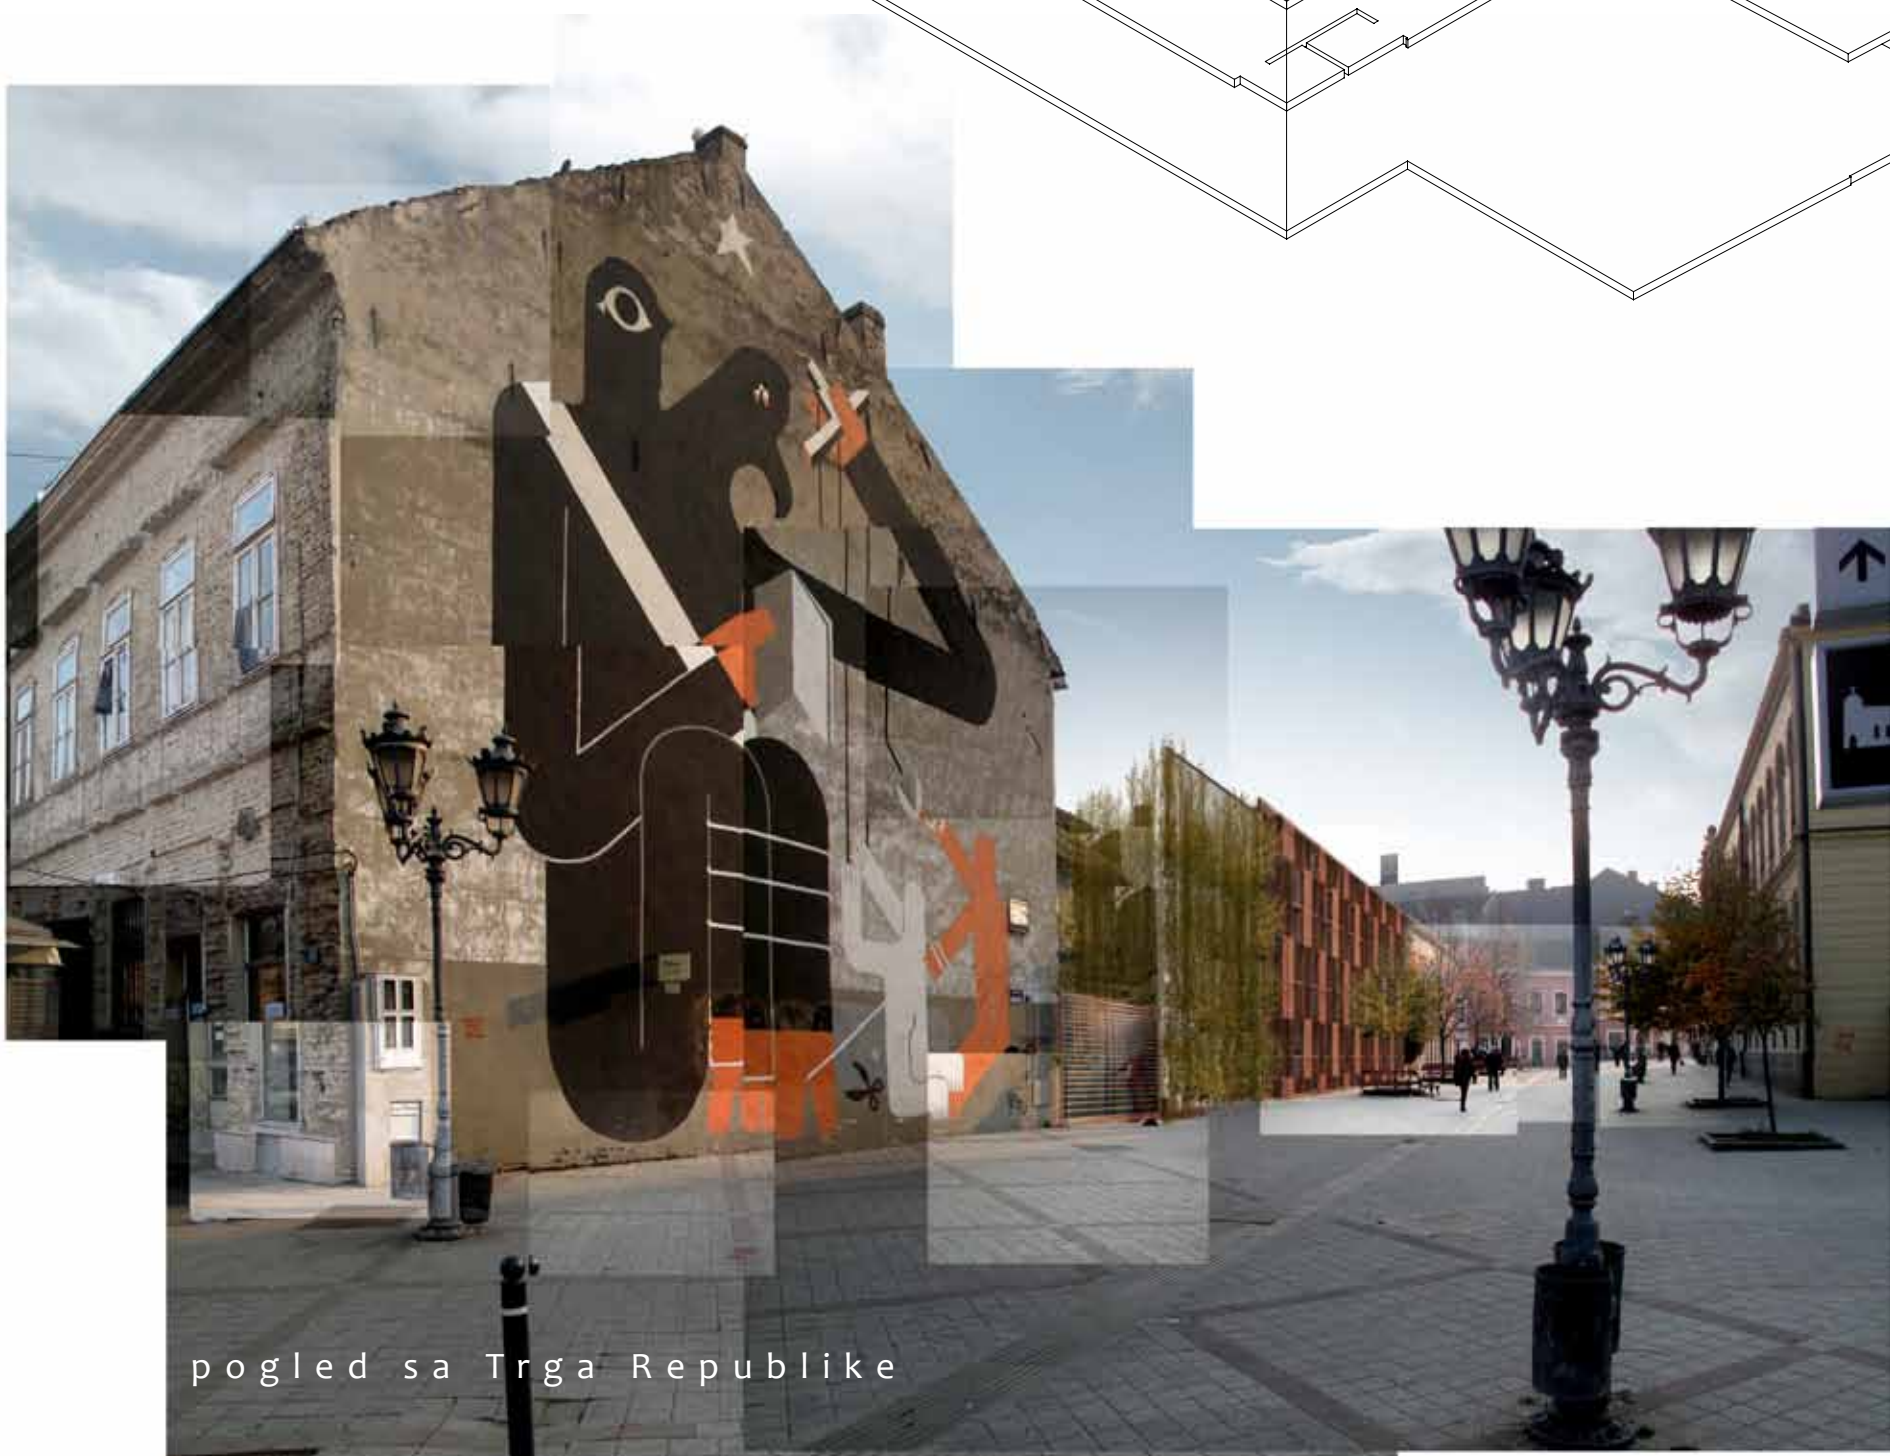


pogled sa Trga Republike




pogled iz Gimnazijske ulice

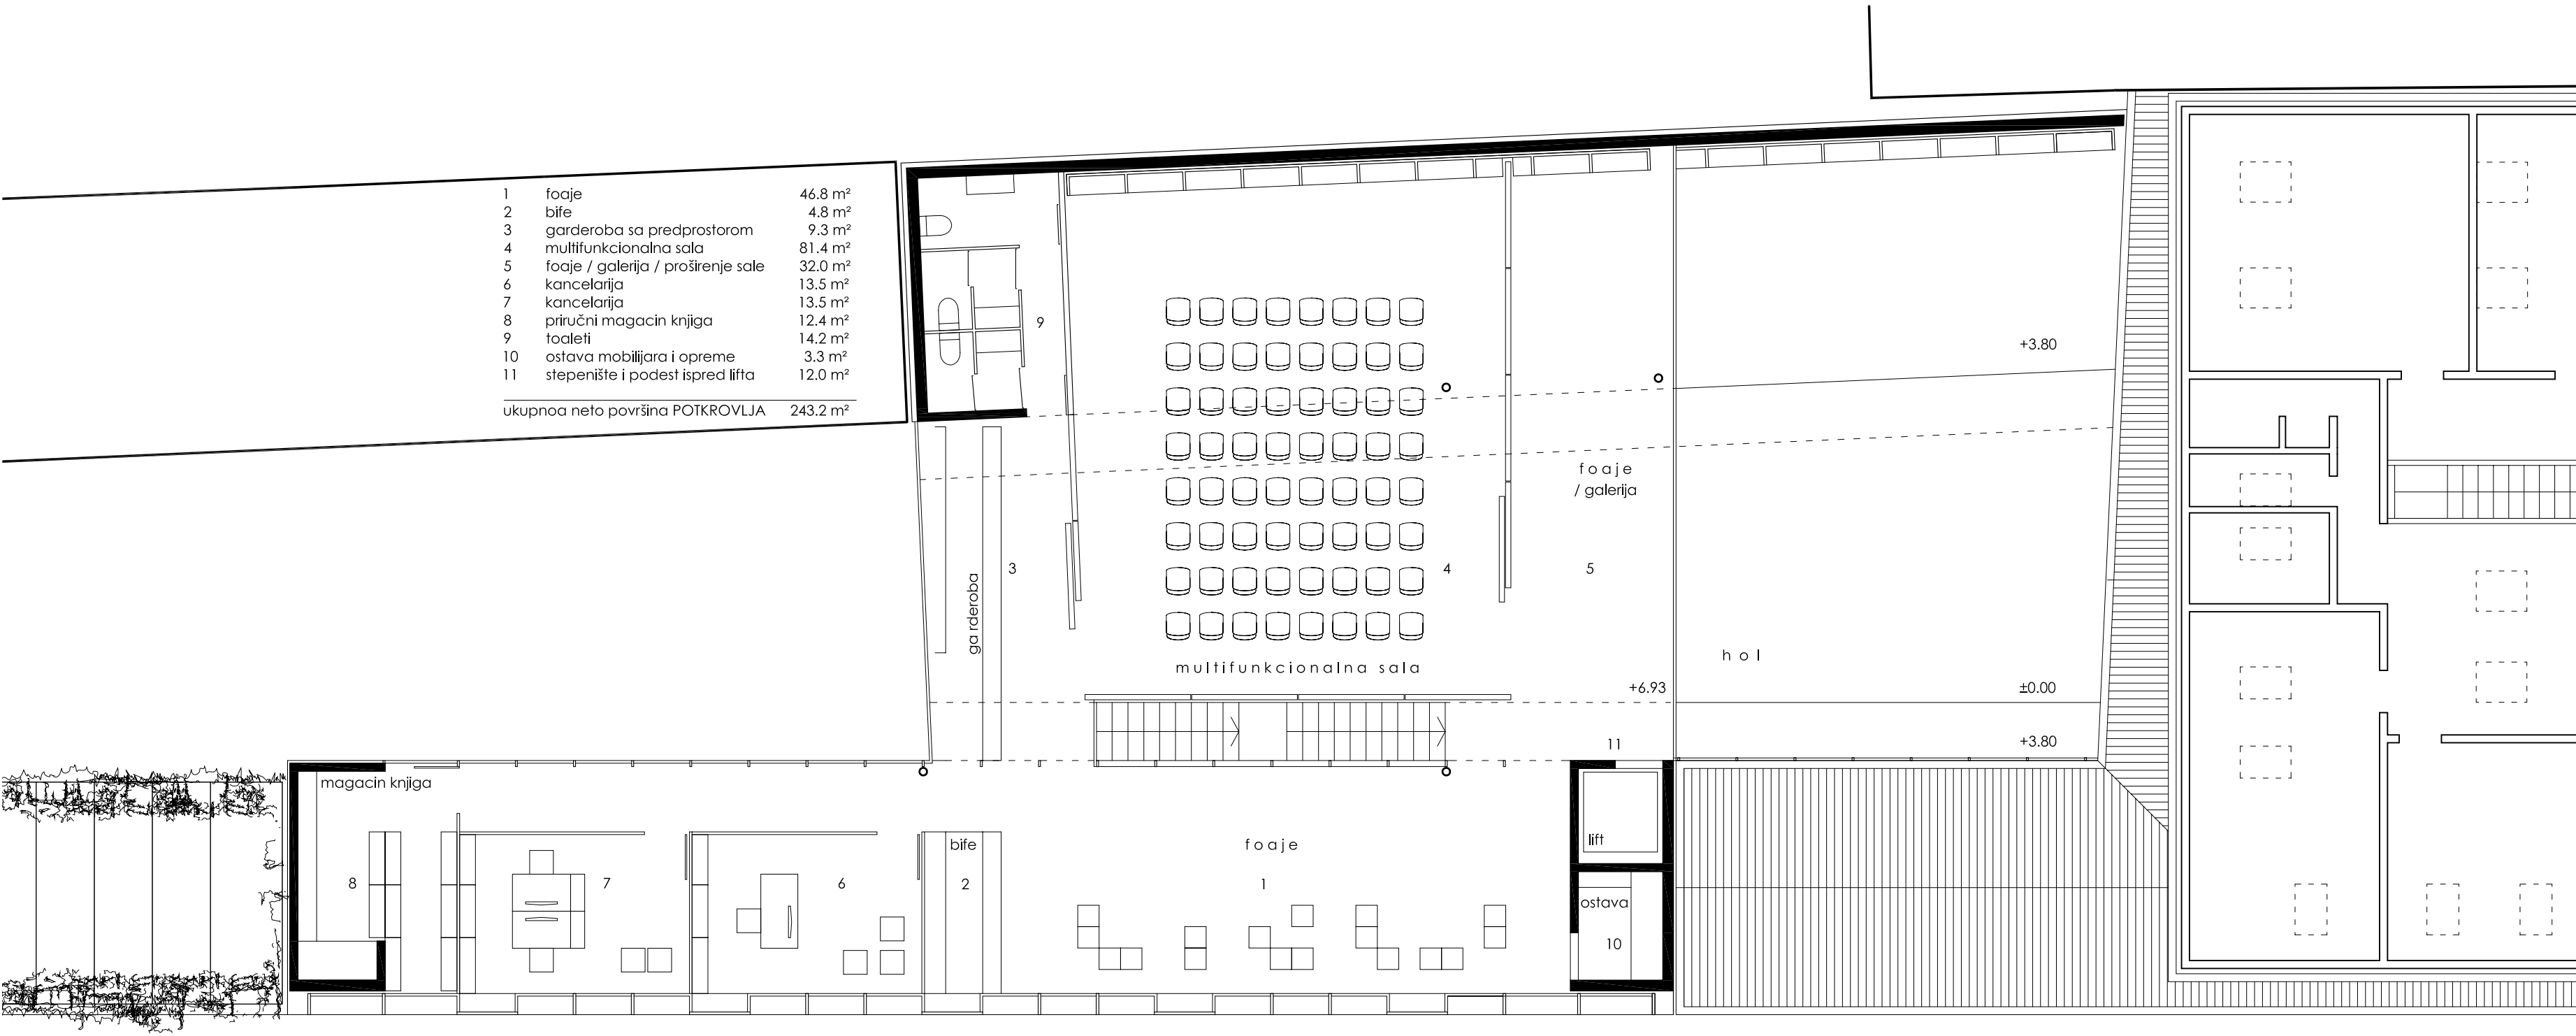


osnova potkrovlja r=1/100

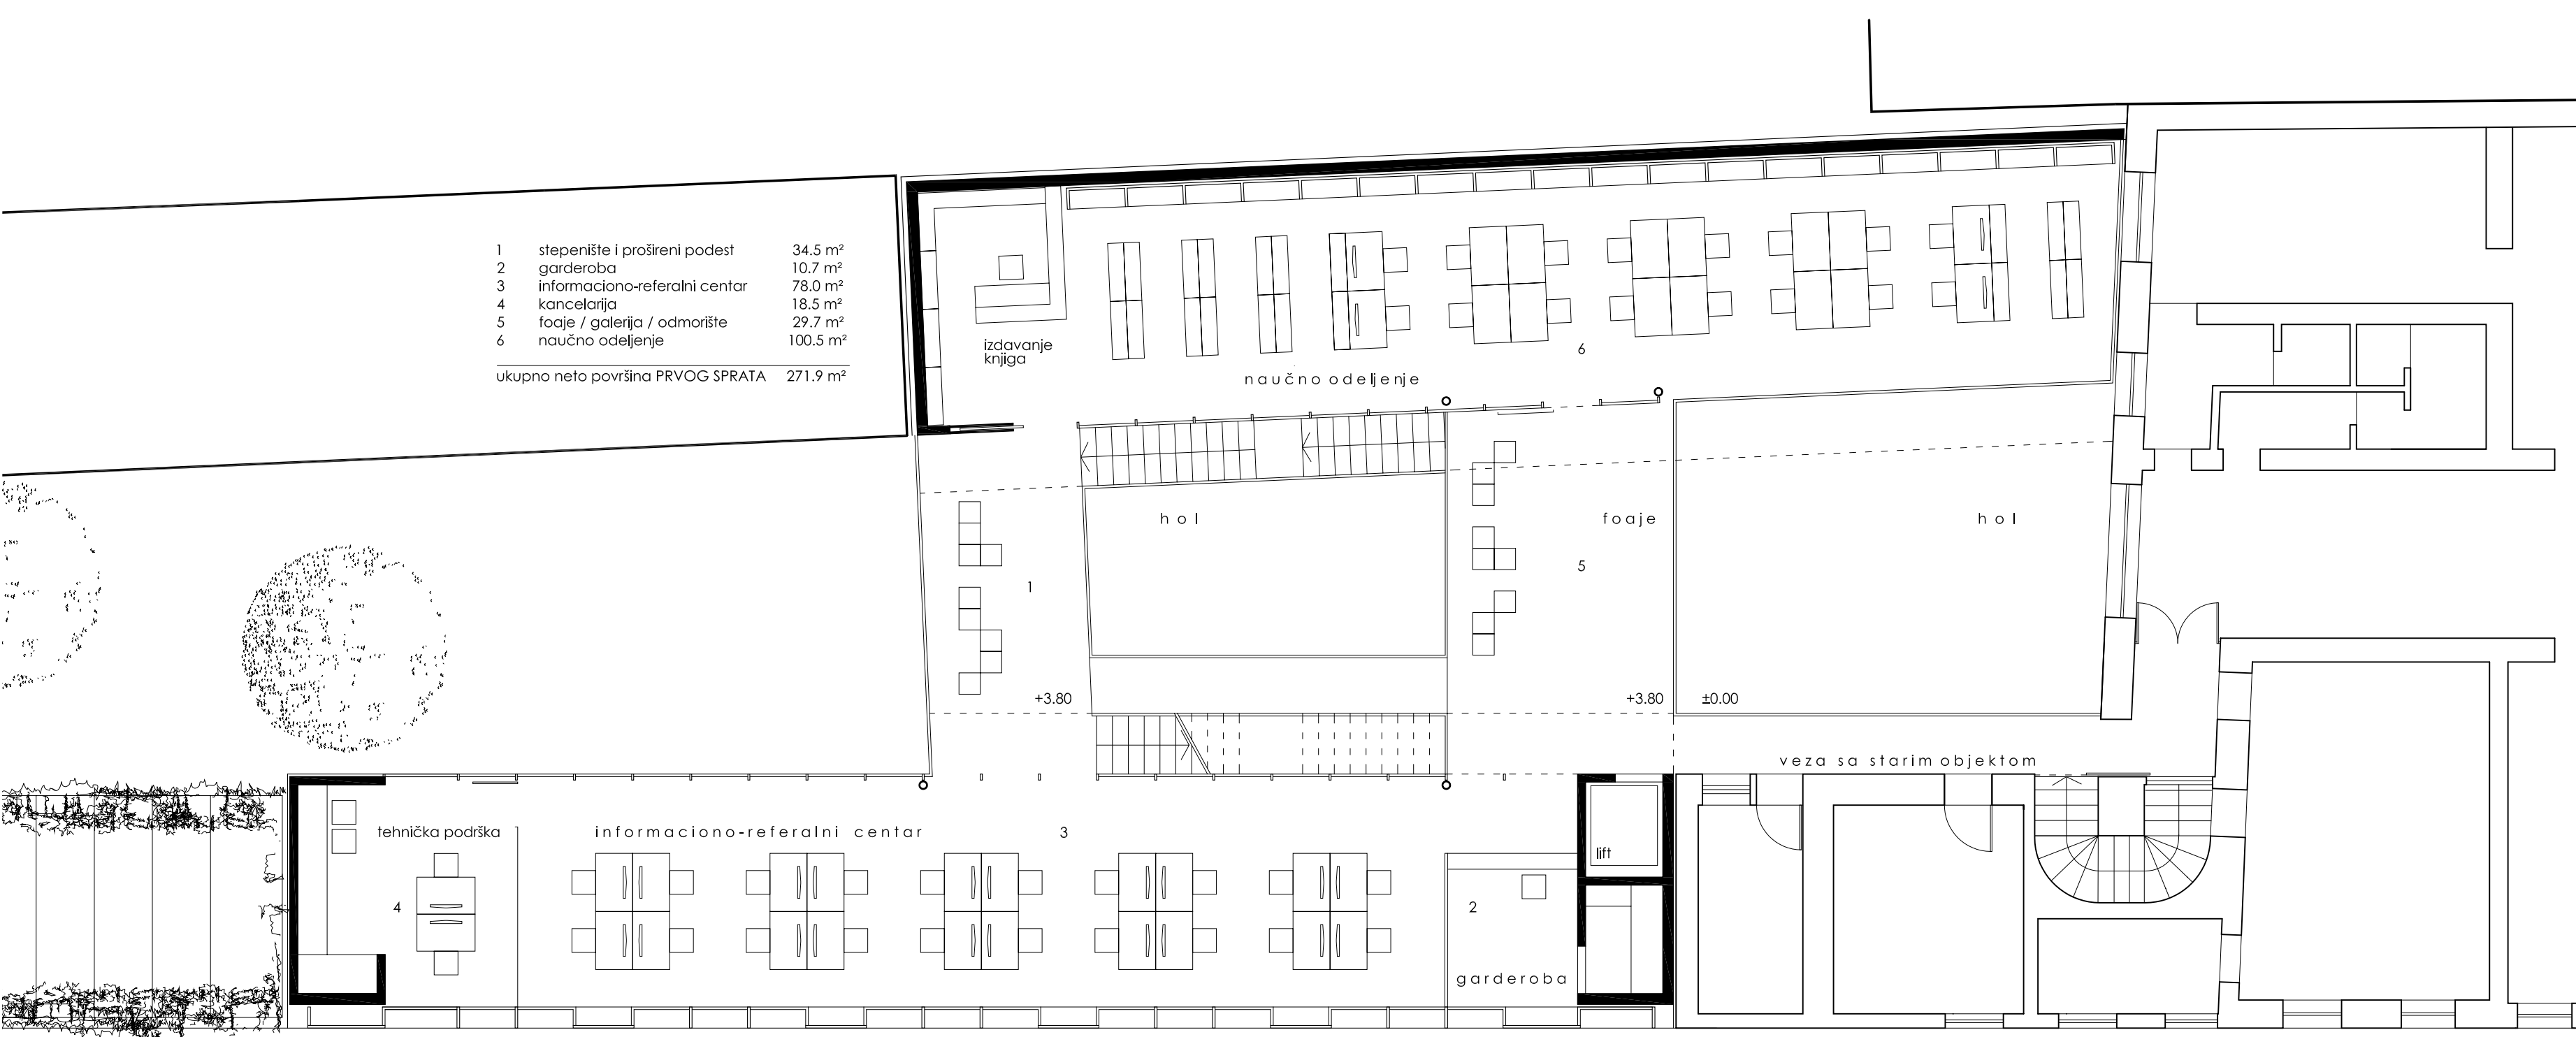


osnova prvog sprata r=1/100

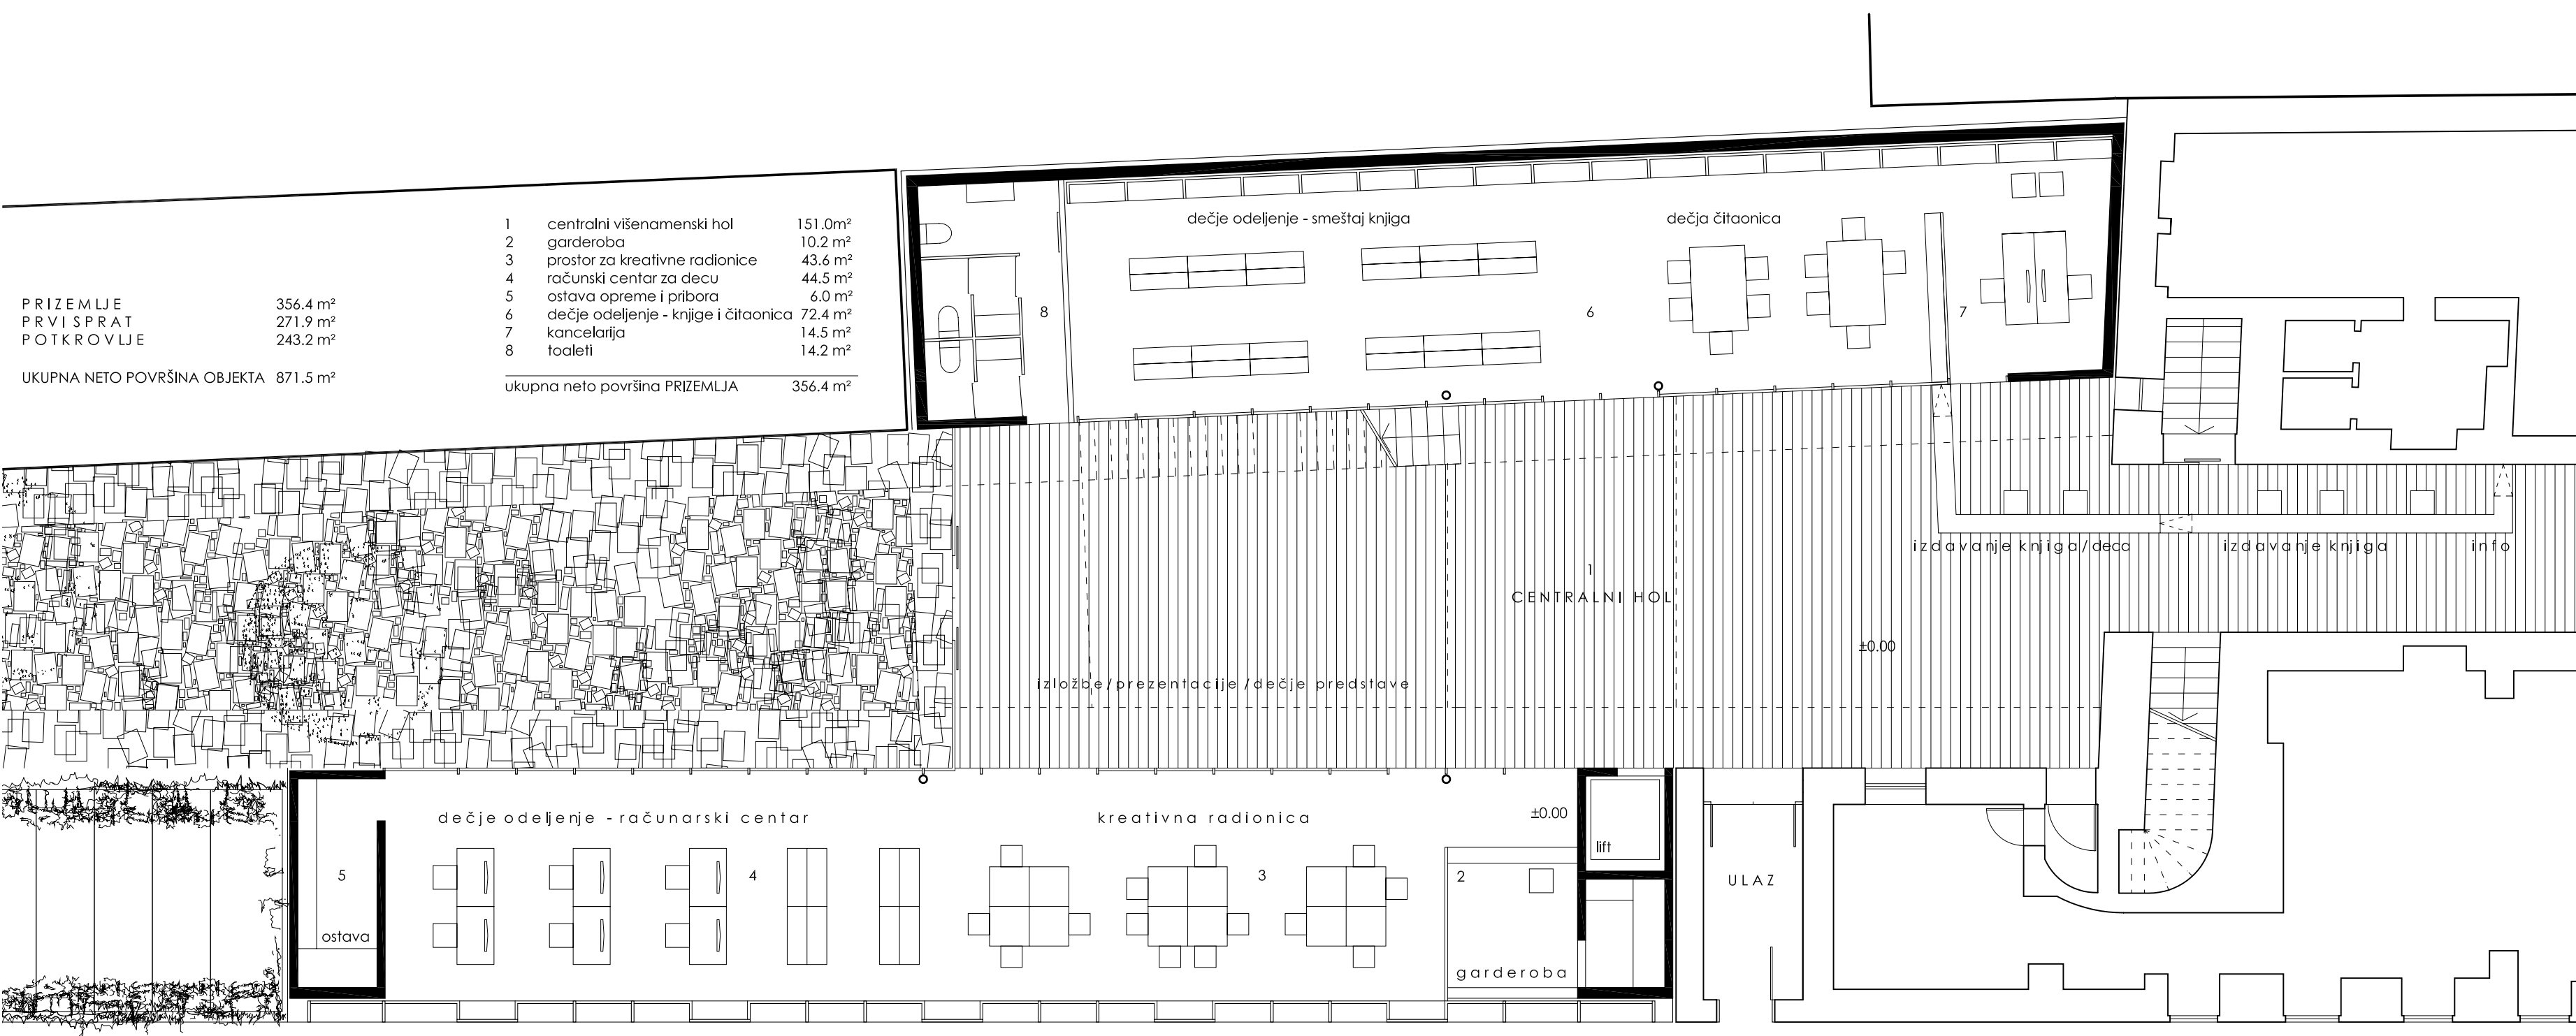



osnova prizemlja r=1/100

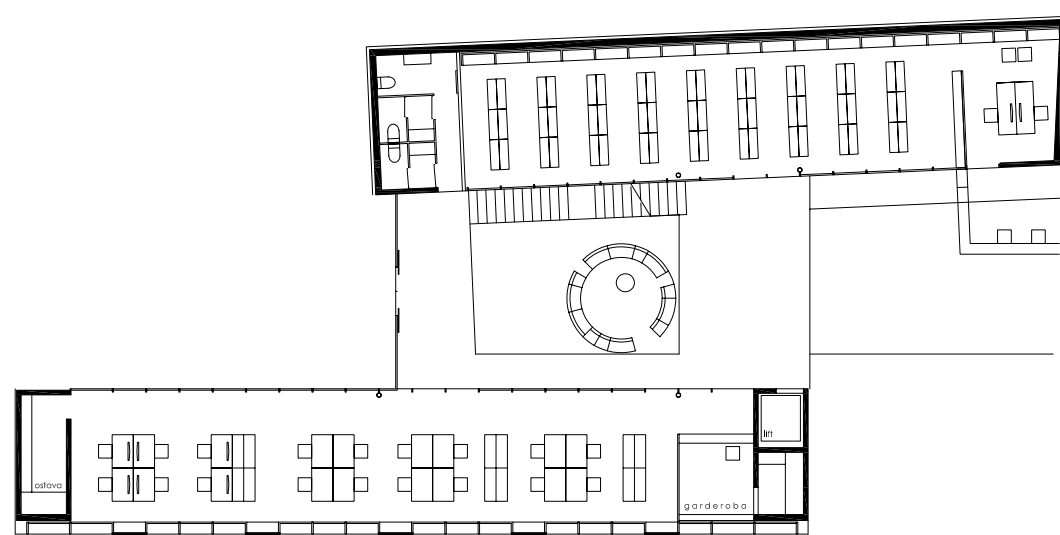


varijante organizacije prostora prizemlja r=1/250

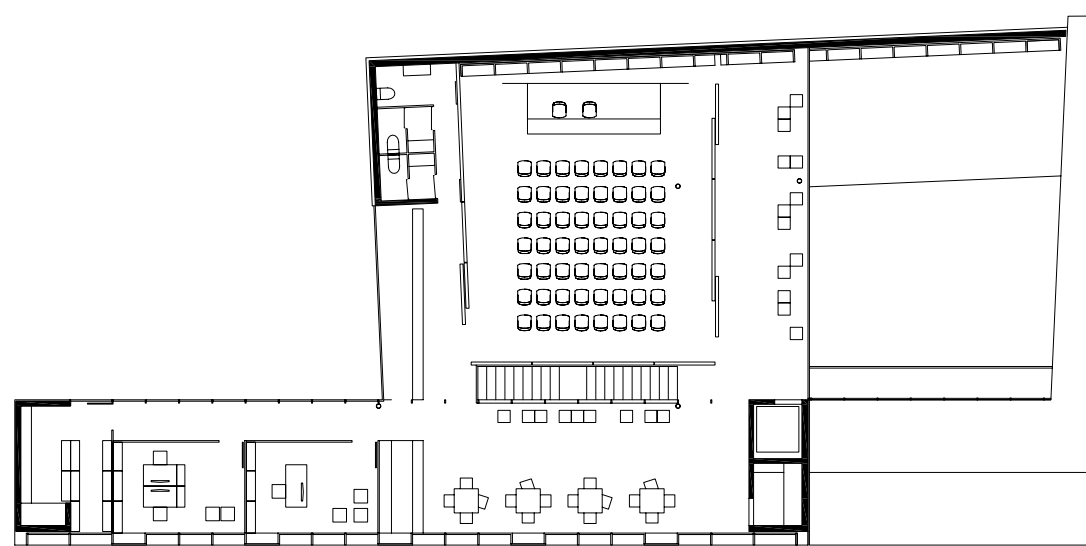



varijante organizacije prostora potkrovlja r=1/250

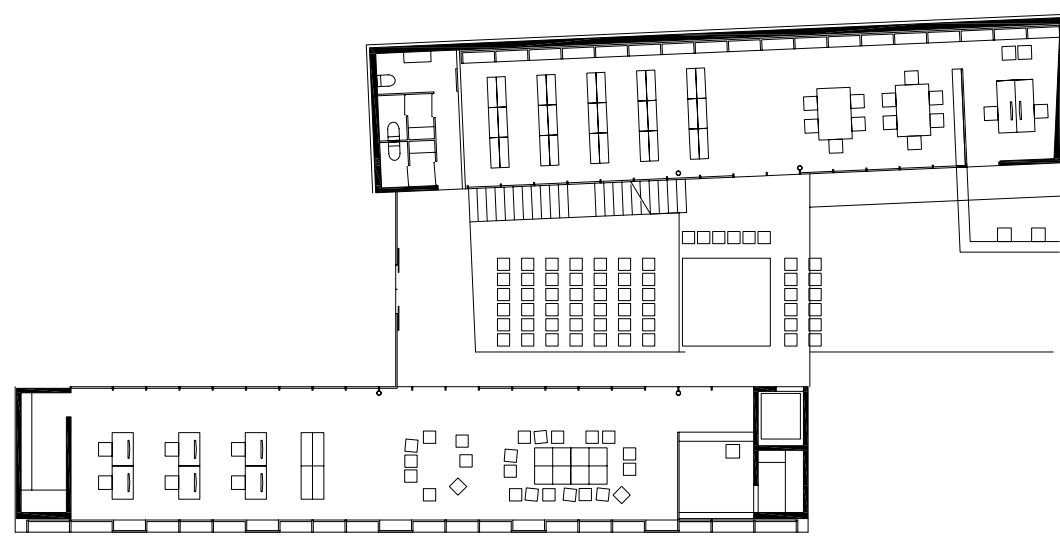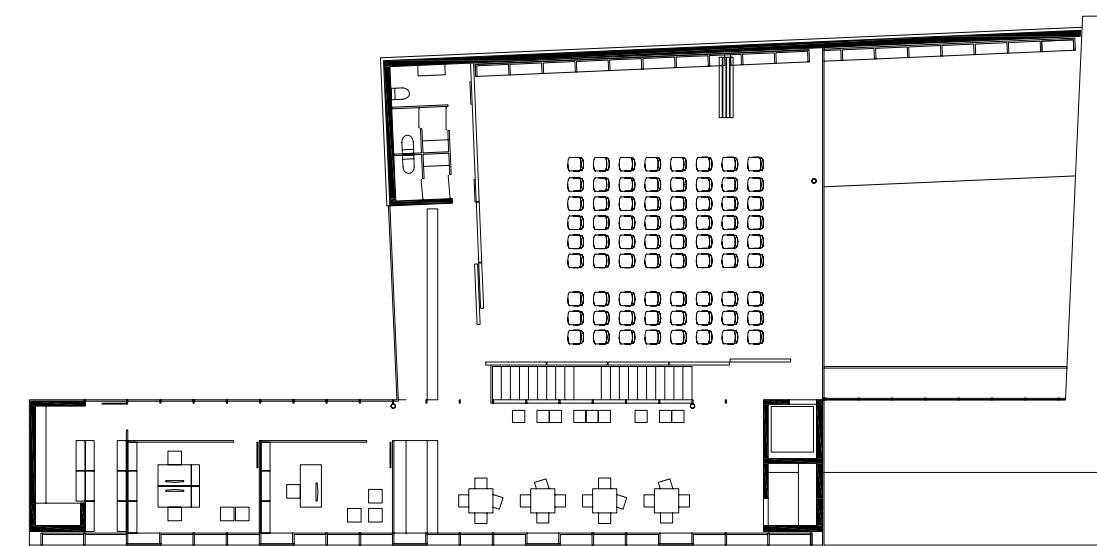

varijante organizacije prostora prizemlja r=1/250

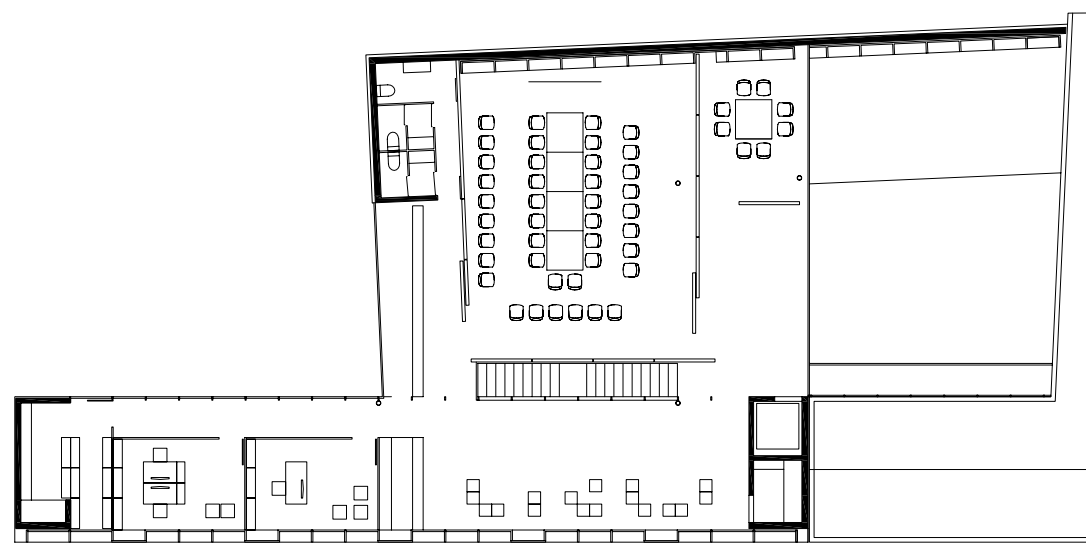


varijante organizacije prostora potkrovlja r=1/250

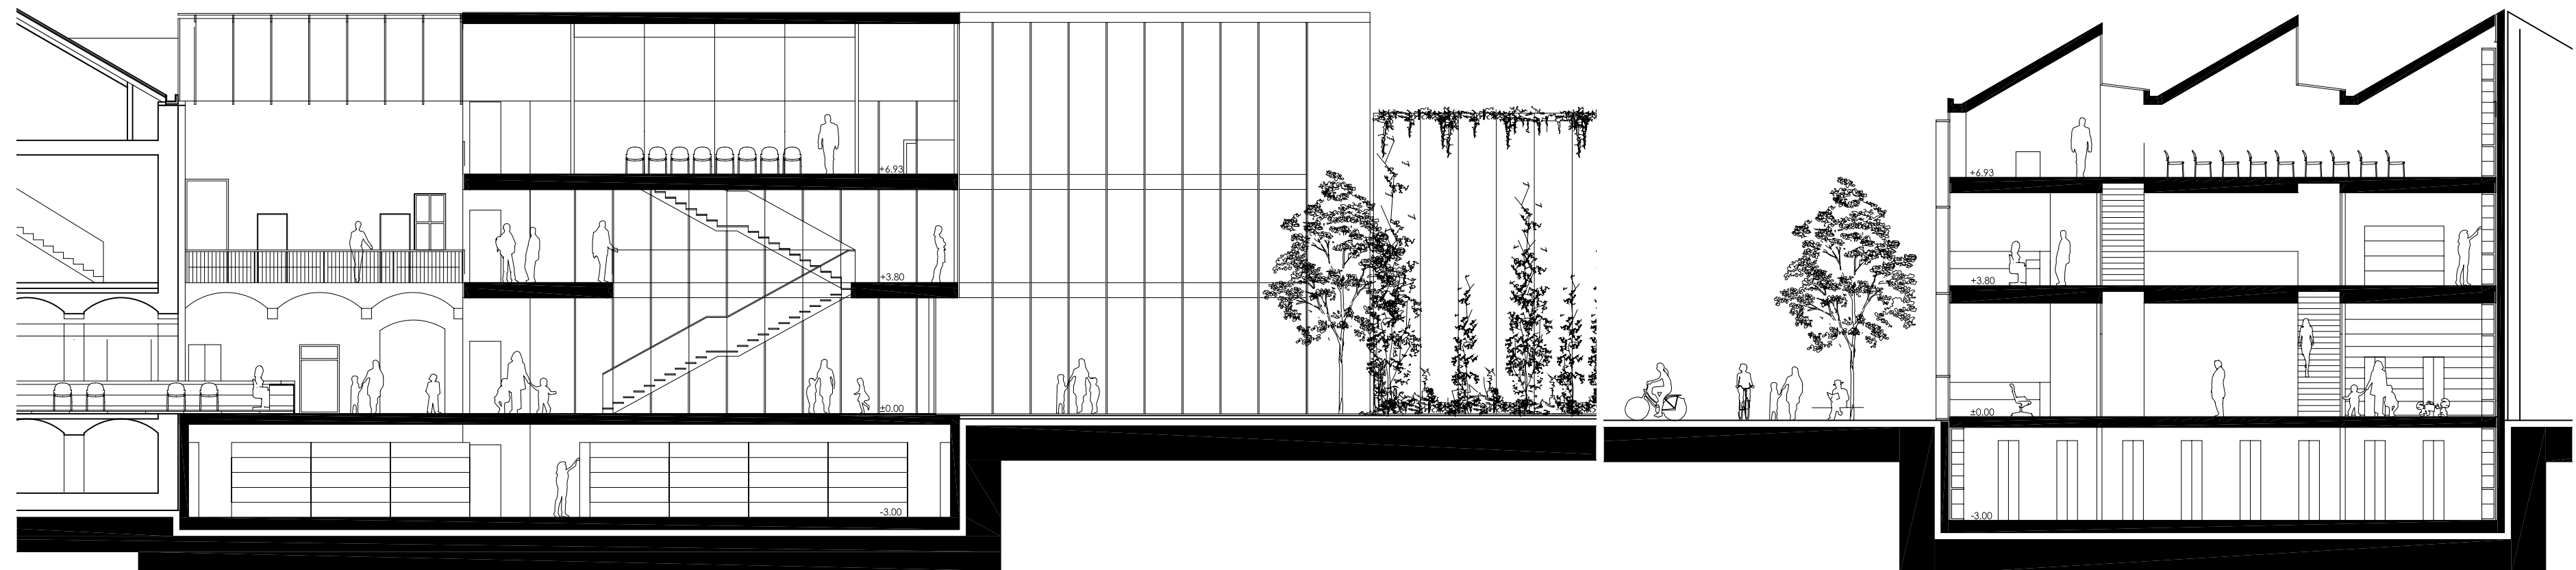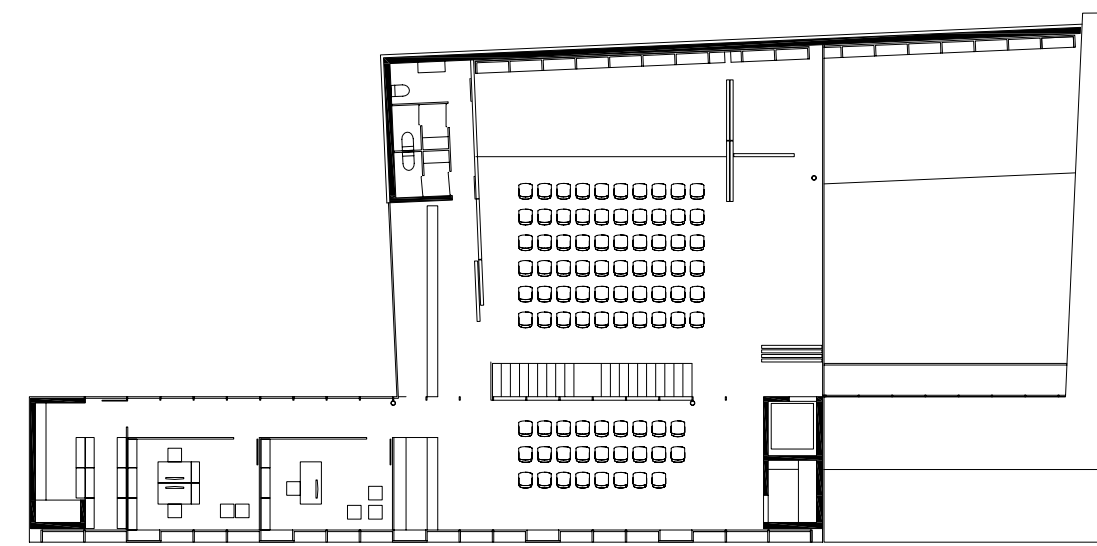

podužni presek r=1/150

poprečni presek r=1/150

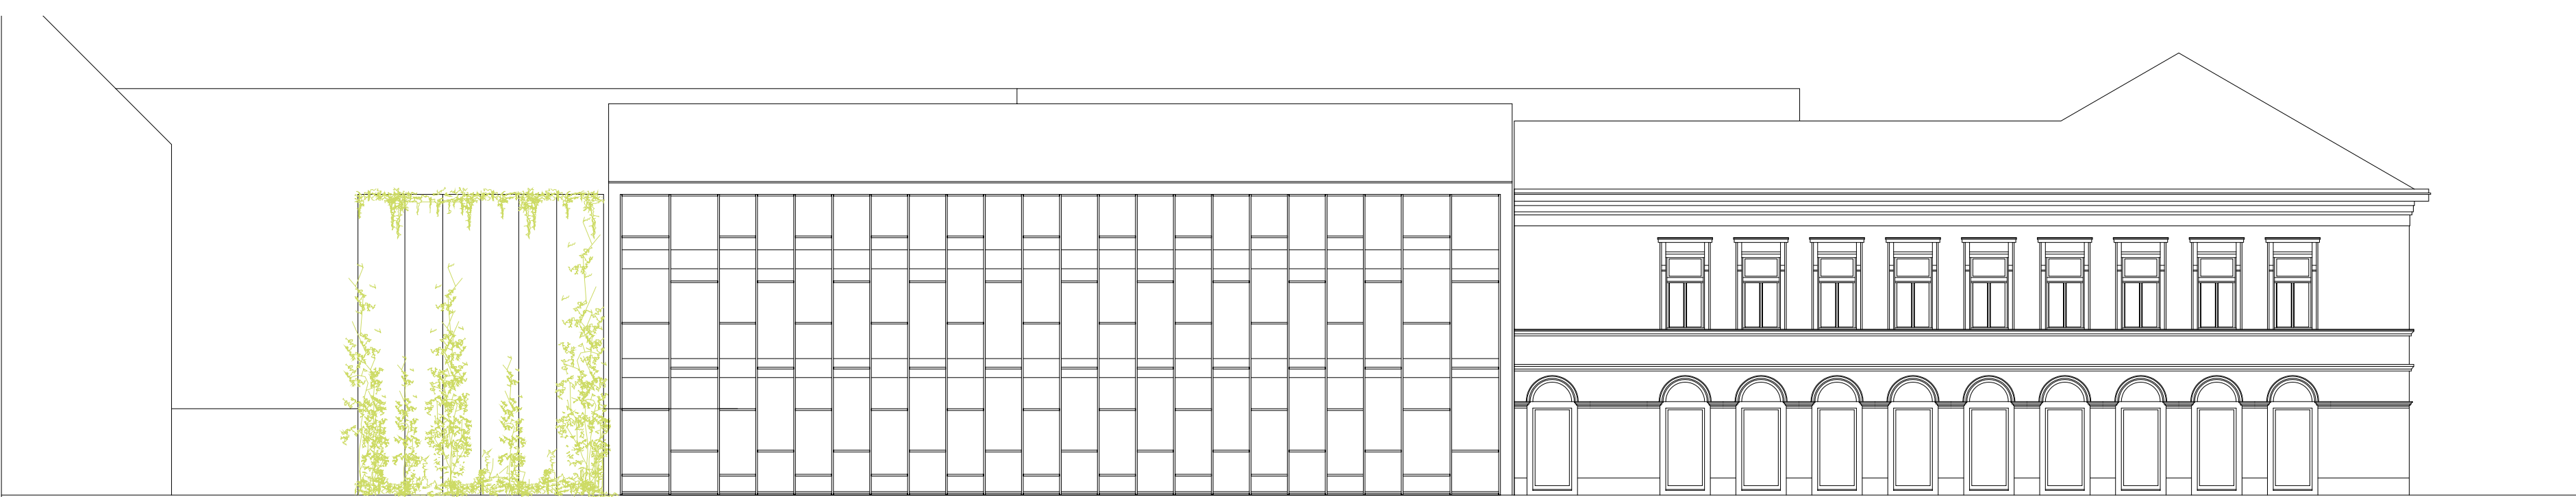

izgled iz Gimnazijske ulice r=1/150



Ulica Gimnazijska _ front





↑ pogled iz kreativne radionice



← pogled sa sprata starog dela biblioteke



← noć _ dan ↑

scene iz Gimnazijske ulice

